


PLAN
NOT TO SCALE

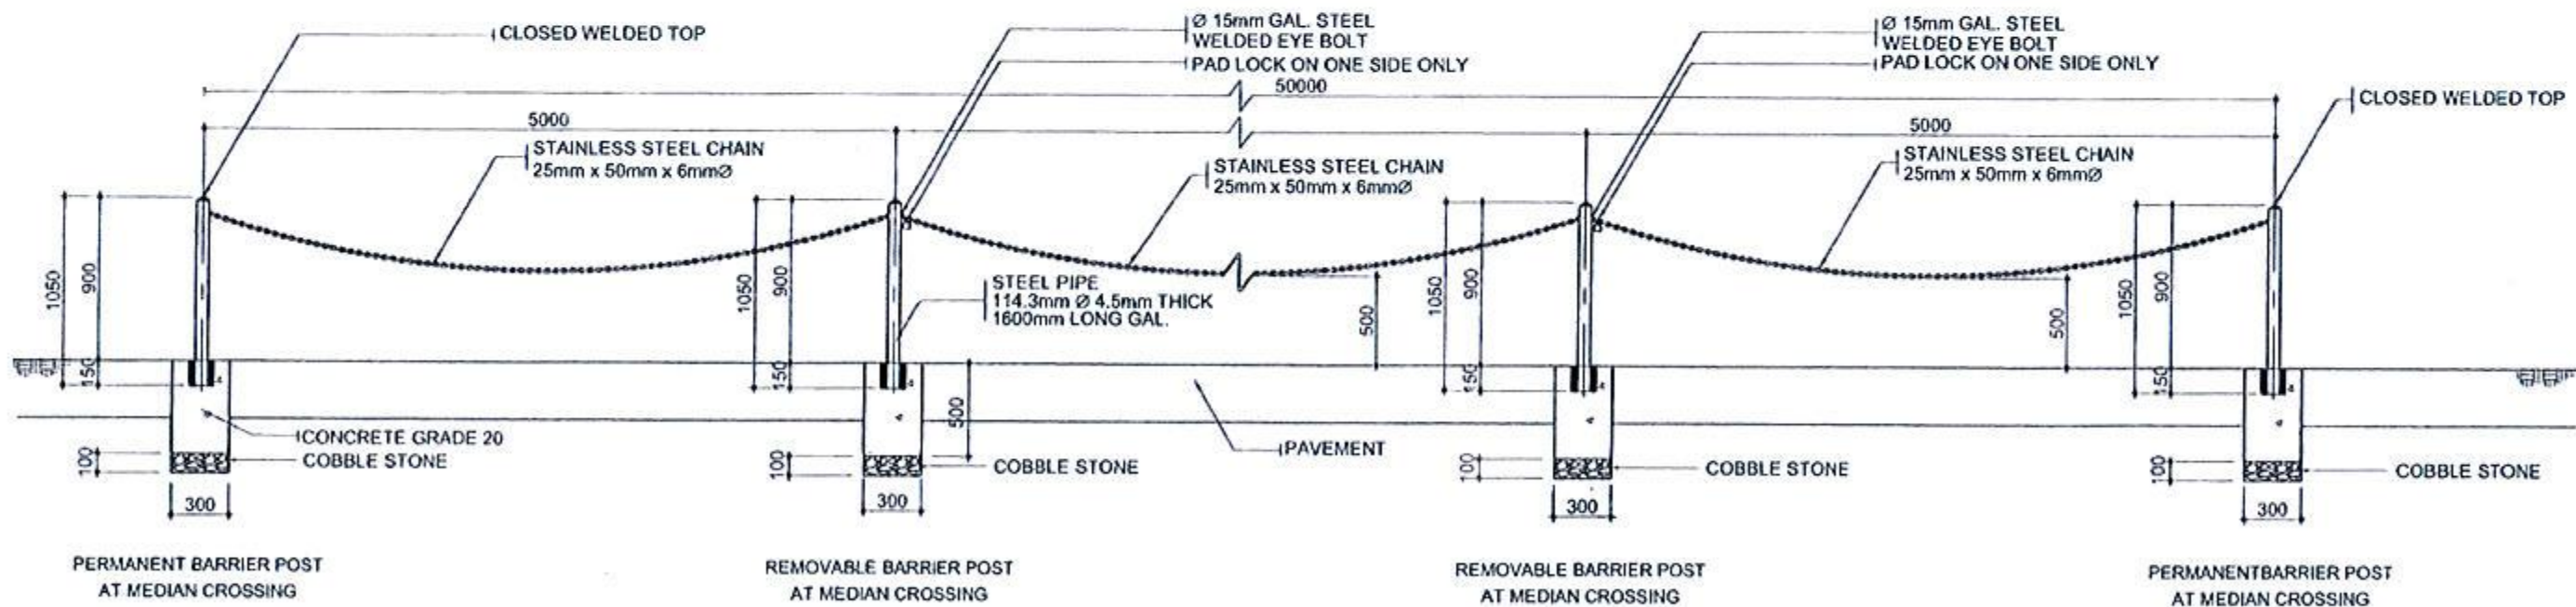

ELEVATION
NOT TO SCALE